

Stamp



Project  
CPSD6  
MRE GYMNASIUM

200 W PINE ST.  
CENTRAL POINT, OR 97502



Project

Consultant

Revisions

No.	Description	Date
-----	-------------	------

Issuance

50% CD

Date

8/21/2024

Project Number

23-49

Sheet Title


EXTERIOR  
ELEVATIONS

Sheet No


A3.01

SHEET NOTES


1. REFER TO EXTERIOR ASSEMBLIES TYPES ON A0.01
2. REFER TO EXTERIOR FRAME TYPES ON A8.01

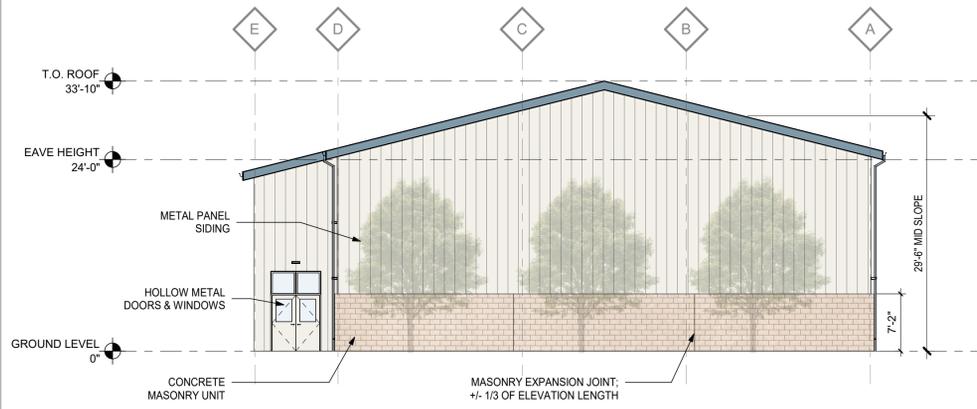


**3 EAST ELEVATION**  
3/32" = 1'-0"

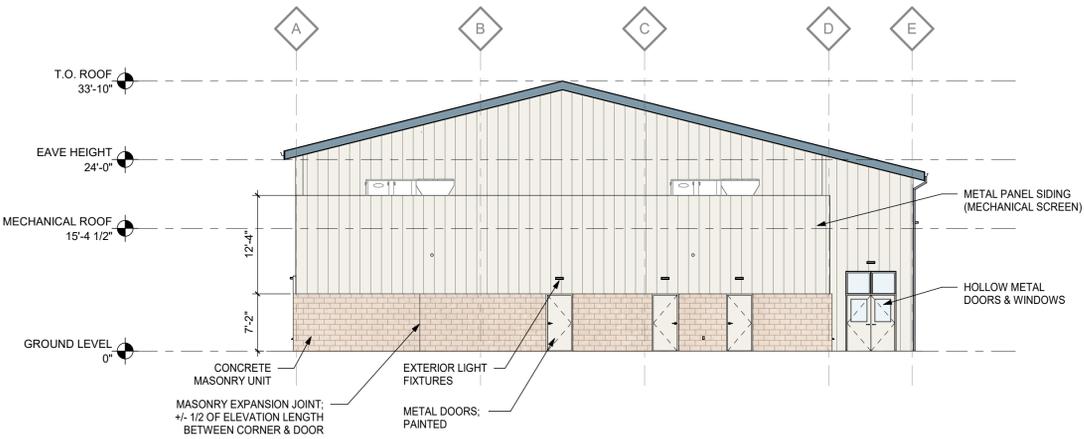

**4 WEST ELEVATION**  
3/32" = 1'-0"

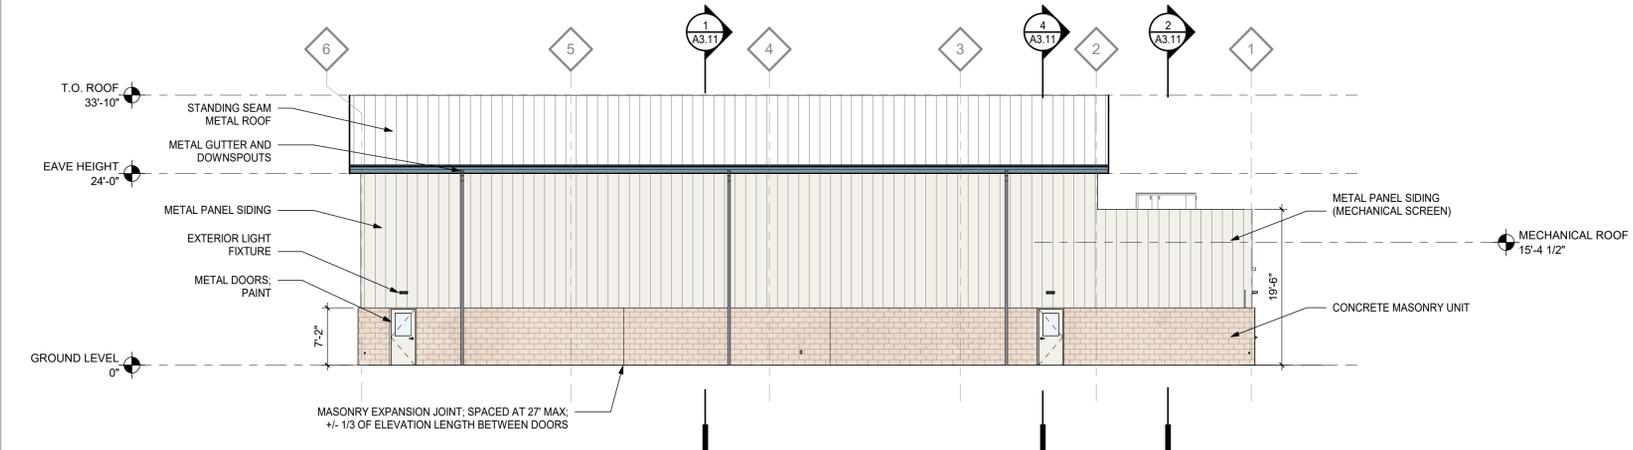

**2 NORTH ELEVATION**  
3/32" = 1'-0"

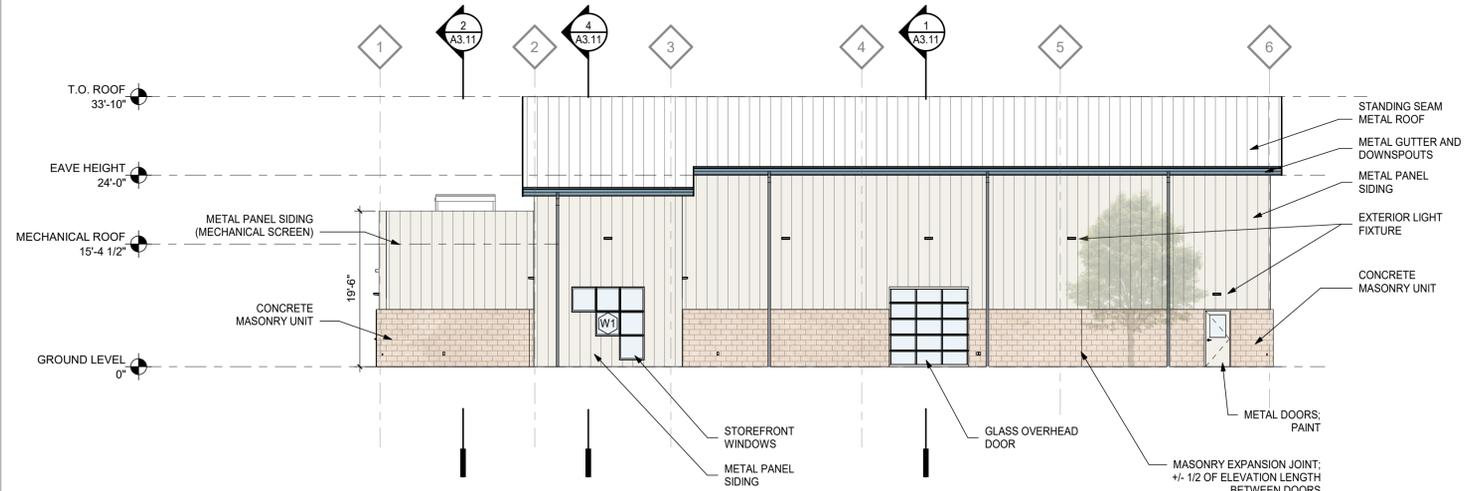

**1 SOUTH ELEVATION**  
3/32" = 1'-0"

DATE 8/21/2024 4:56:33 PM  
FILE PATH: \Autodesk Docs\23-49 MRE Gym\MRE gym\_gable schema.rvt