



CITY OF
CENTRAL POINT
 PUBLIC WORKS DEPARTMENT

2 LANE COLLECTOR STREETS


UNIFORM STANDARDS
 FOR
 PUBLIC WORKS CONSTRUCTION

REVISED DATE

DRAWING No.

ST-XX

FILE: CP-ST-XXX.DWG

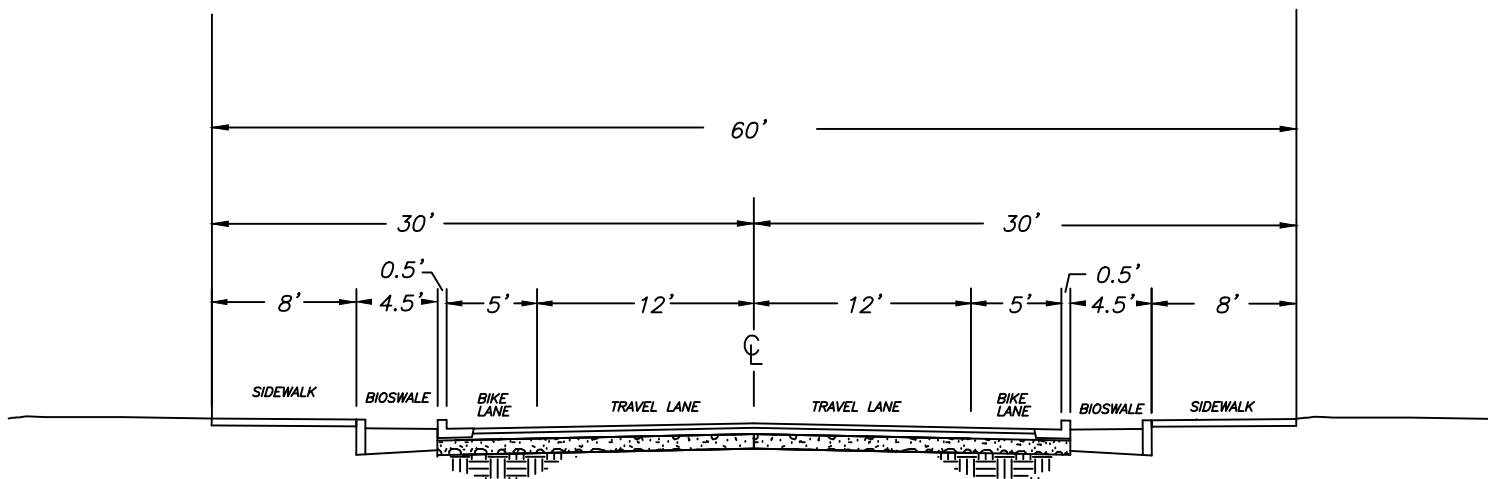

2 LANE COLLECTOR STREET (Retrofit 60')

NOT TO SCALE